


C1	42.9 F1	196.3
C2	28.7 F2	98.9
C3	1113.8 F3	23.0
C4	144.6	
C5	35.3	
C6	598.4	
C7	563.4	
C8	323.0	
C9	337.0	
C10	105.7	
C11	546.0	
C12	100.2	
C13	33.7	
C14	8.7	
Total Cut	3981.4 Total Fill	318.2
Total Cut (CY)	147.46 Total Fill (CY)	11.78

Total Soil left : 135.7 CY

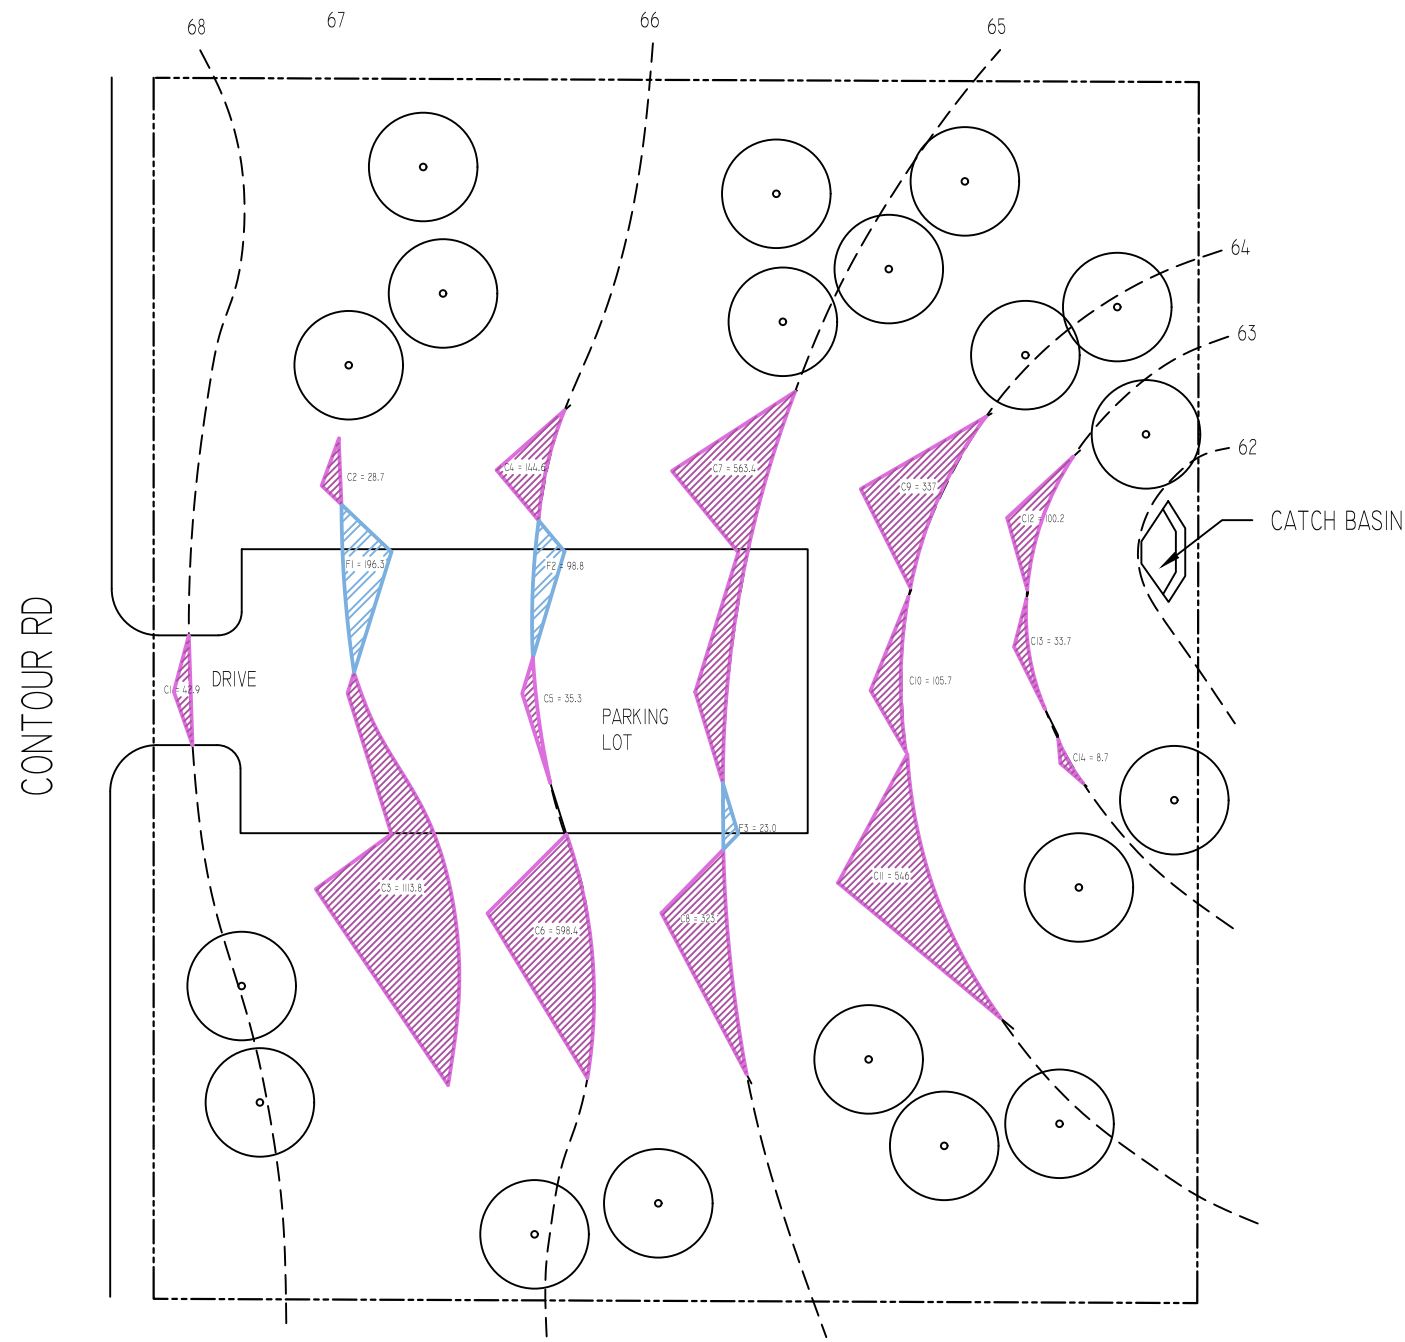

SITE PLAN
N.T.S

